



EXISTING GRAVEL COURT

P

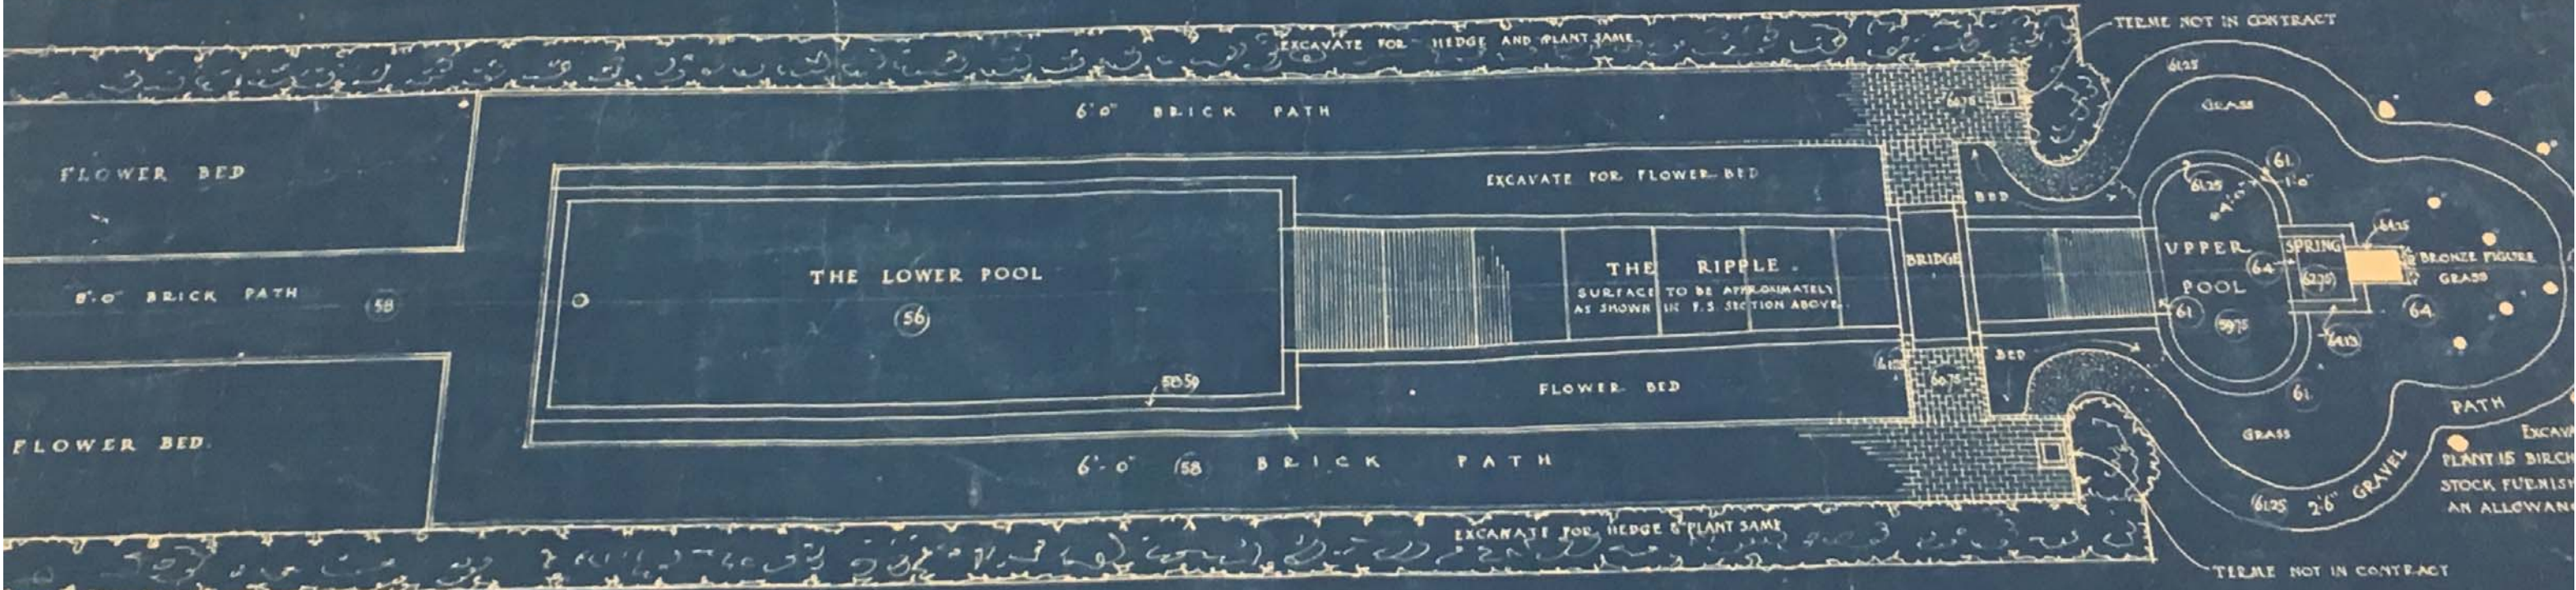

1/8" SCALE PLAN OF "MEMORIAL."
 NOTE - ALL CURBS, BRIDGE, FOOTINGS, ETC. ARE CONCRETE.

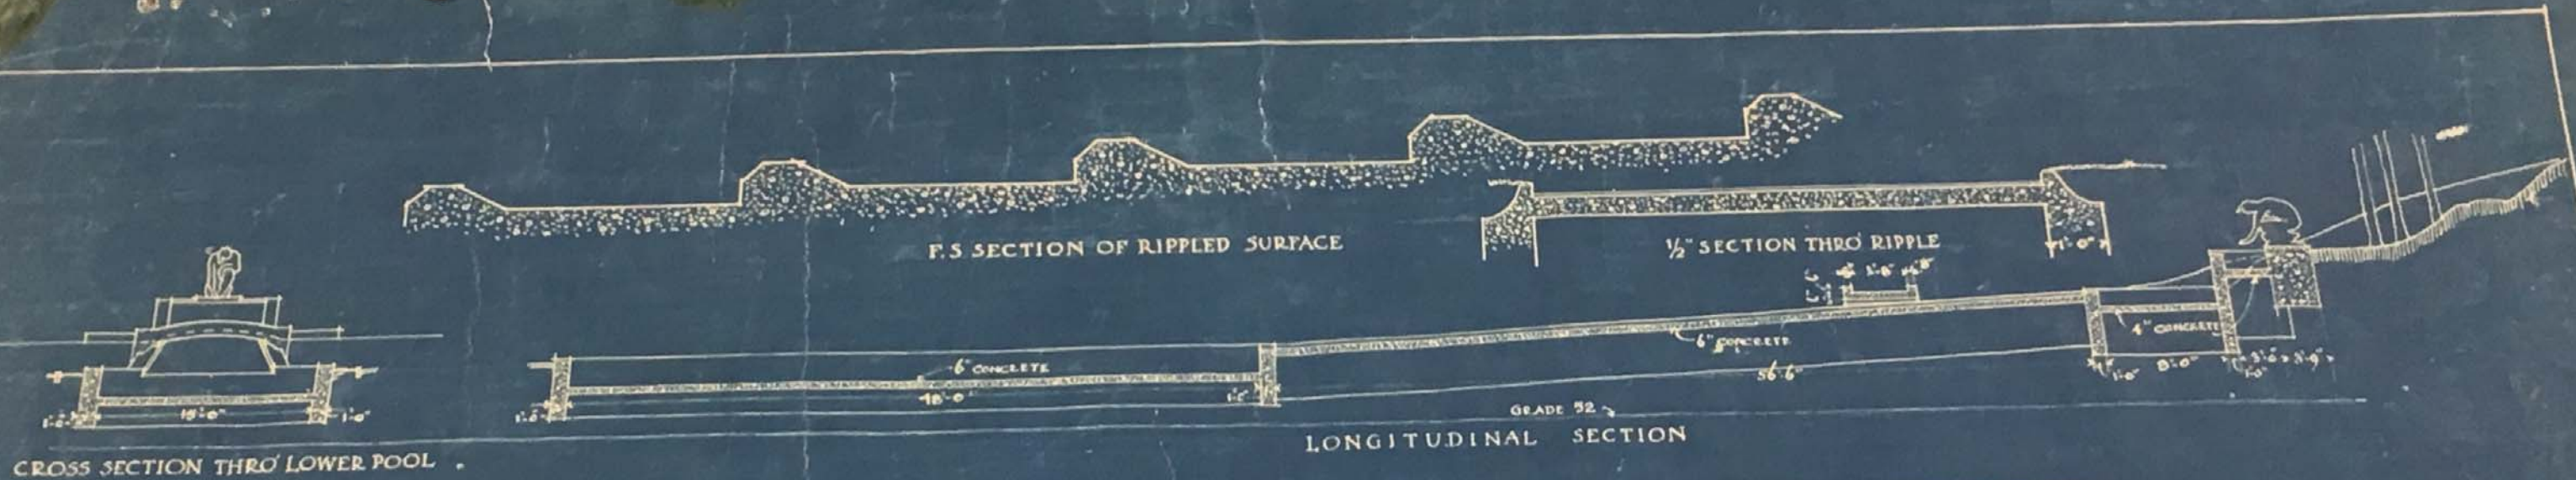